


Single Family Residence
Summit Way APN 068-262-150
Unincorporated San Mateo County

LEGEND

AC PAVE	PROPERTY LINE
AW	ASPHALT CONCRETE PAVEMENT
CB	BRICK WALL
CBX	CATCH BASIN
CBX	COMMUNICATION BOX
COL	COLUMN
CONC	CONCRETE
CTVB	CABLE TELEVISION BOX
CW	CONCRETE WALL
DG	DECOMPOSED GRAVEL
EB	ELECTRIC BOX
EP	EDGE OF PAVEMENT
FL	FIRE HYDRANT
FL	FLOWLINE
ICV	IRRIGATION CONTROL VALVE
POEV	PORE VAULT
RW	ROCK WALL
TC	TOP OF CURB
TW	TOP OF WALL
UB	UTILITY BOX
WW	WOOD WALL
WV	WATER VALVE
12" TREE @	TREE WITH SIZE
X	FENCE
	AREA WITH SLOPE 50% OR GREATER

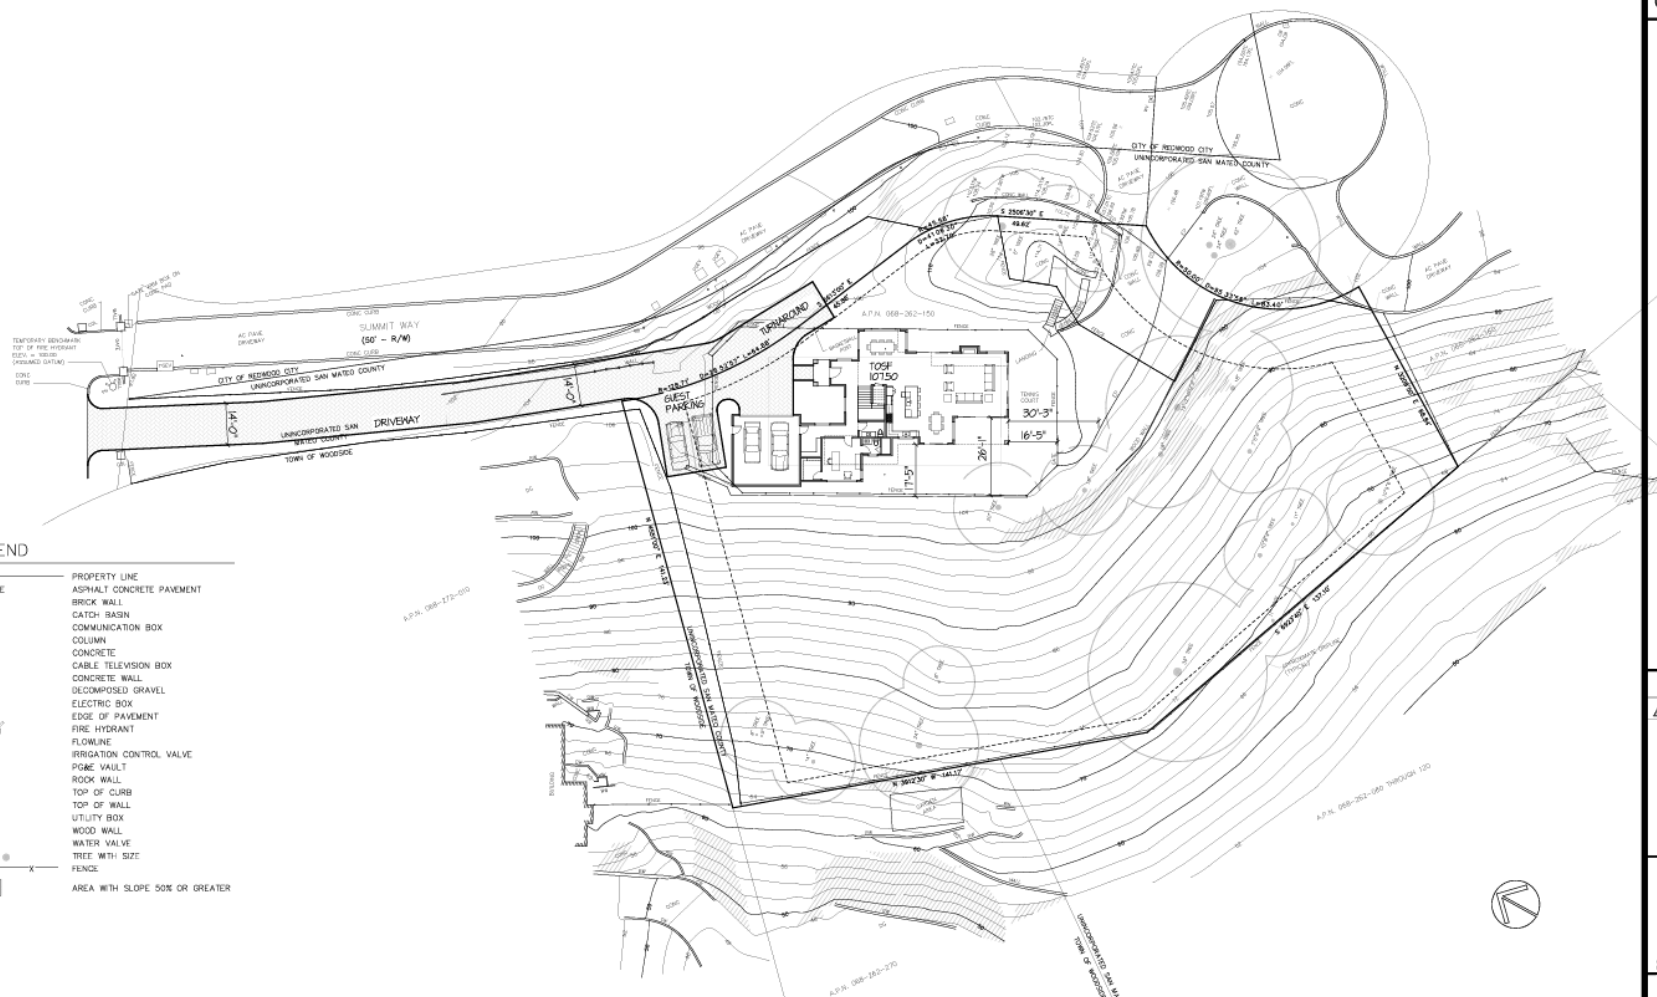

REVISIONS

△	Description	Date
---	-------------	------

Site Plan

Scale: 1"=20'-0"

A1

Date 7-9-24

Single Family Residence
Summit Way APN 068-262-150
Unincorporated San Mateo County

LEGEND

AC PAVE	PROPERTY LINE
BW	ASPHALT CONCRETE PAVEMENT
CB	BRICK WALL
CBX	CATCH BASIN
COL	COMMUNICATION BOX
CONC	COLUMN
CTVB	CONCRETE
CW	CABLE TELEVISION BOX
DG	CONCRETE WALL
EB	DECOMPOSED GRAVEL
EP	ELECTRIC BOX
FH	EDGE OF PAVEMENT
FL	FIRE HYDRANT
ICV	FLOWLINE
PCEV	IRRIGATION CONTROL VALVE
RW	POLE VAULT
TC	ROCK WALL
TW	TOP OF CURB
UB	TOP OF WALL
WW	UTILITY BOX
WV	WOOD WALL
12" TREE @	WATER VALVE
	TREE WITH SIZE
	FENCE
	AREA WITH SLOPE 50% OR GREATER

REVISIONS


△	Description	Date
---	-------------	------


Site Plan w/ Second
Floor Plan

Scale: 1"=20'-0"

A2

Date 7-9-24

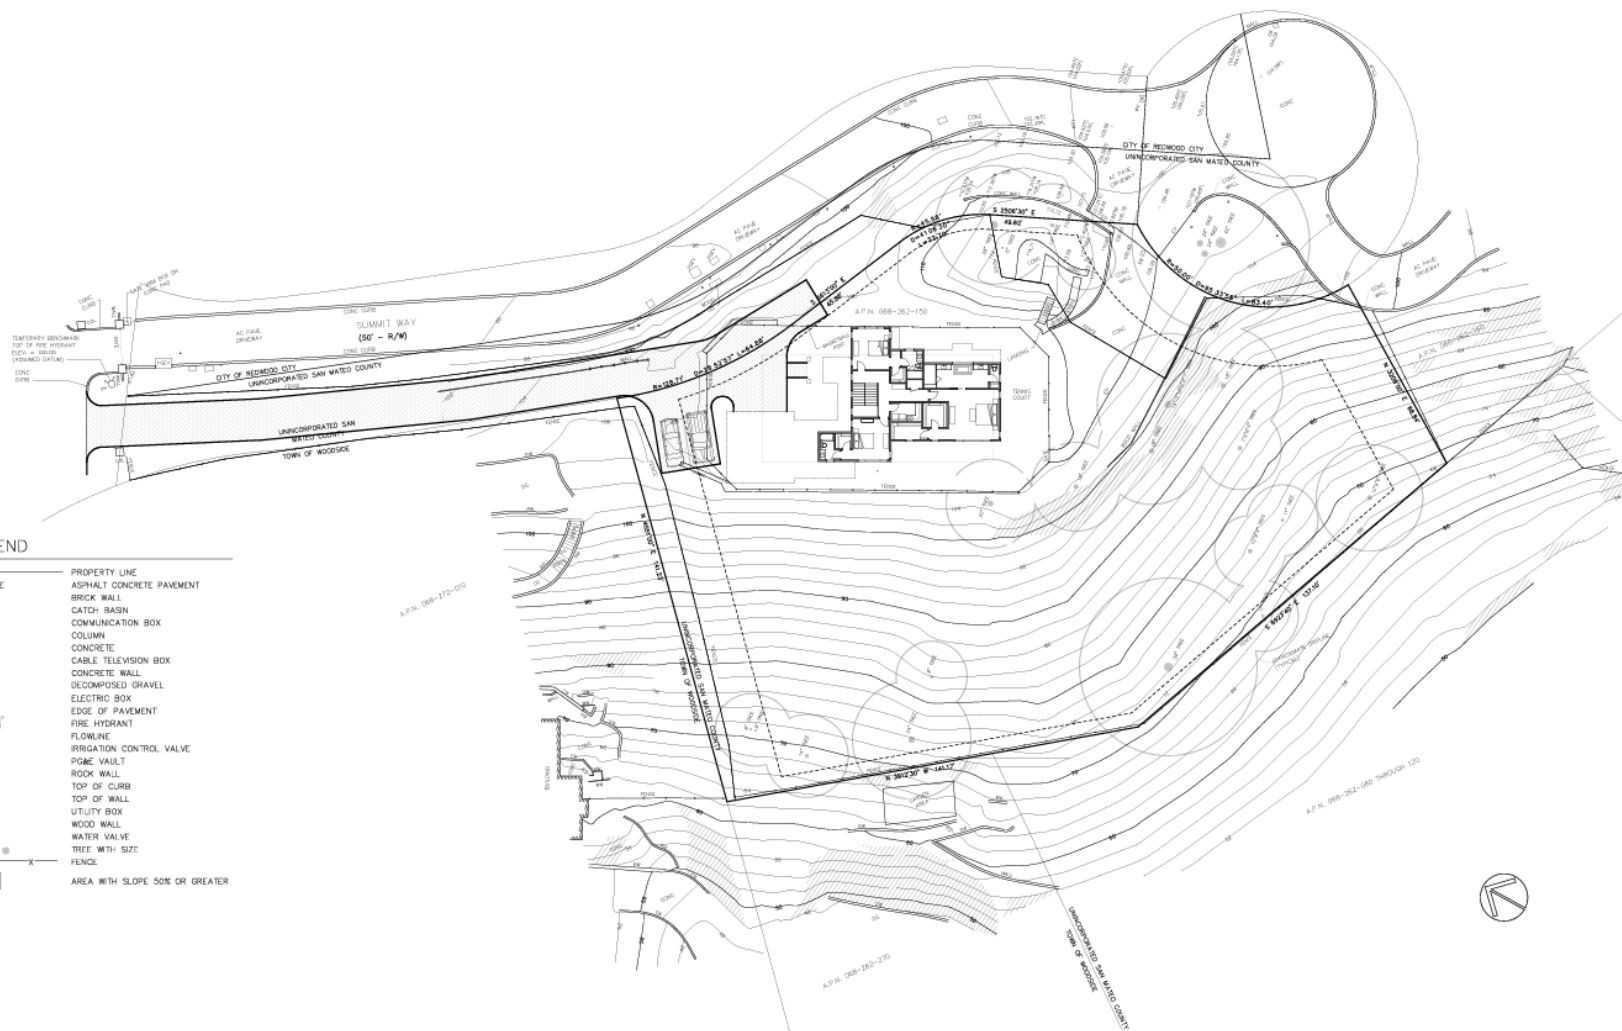

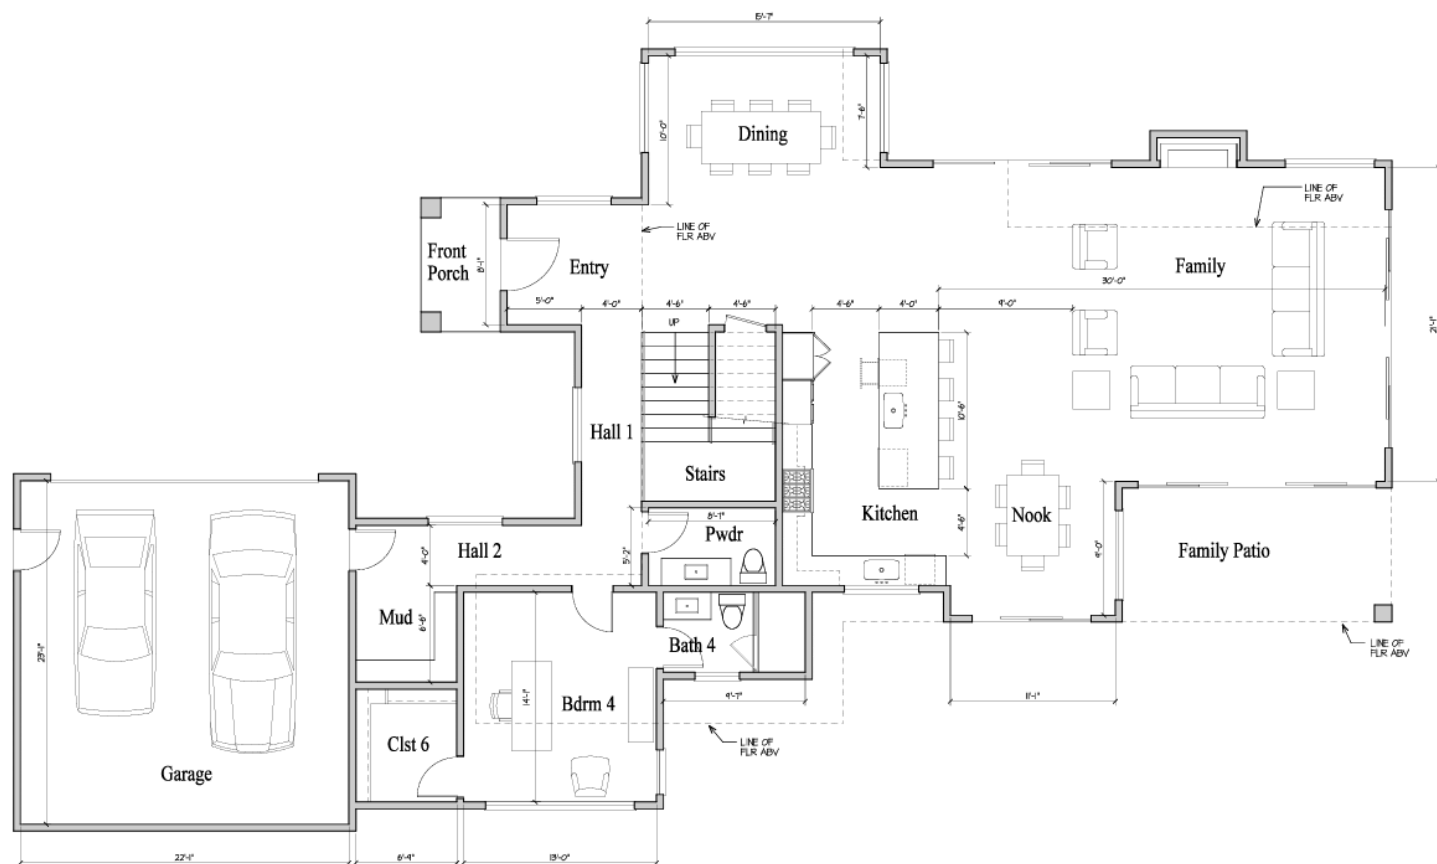

Proposed Square Footages

FIRST FLOOR	2,101 S.F.
SECOND FLOOR	1,644 S.F.
TOTAL FLOOR AREA	3,800 S.F.
GARAGE	543 S.F.
FRONT PORCH	46 S.F.

Single Family Residence
1 Summit Way
Unincorporated San Mateo County

REVISIONS

△	Description	Date
---	-------------	------

First Floor Plan

Scale: 1/4"=1'-0"

Sheet


A3

Date 7-9-24

Gregg K. Kawahara
architect

3822 Dresslar Circle Livermore, CA 94550
(925) 446-6182
gkarchitect@comcast.net

Single Family Residence
1 Summit Way
Unincorporated San Mateo County

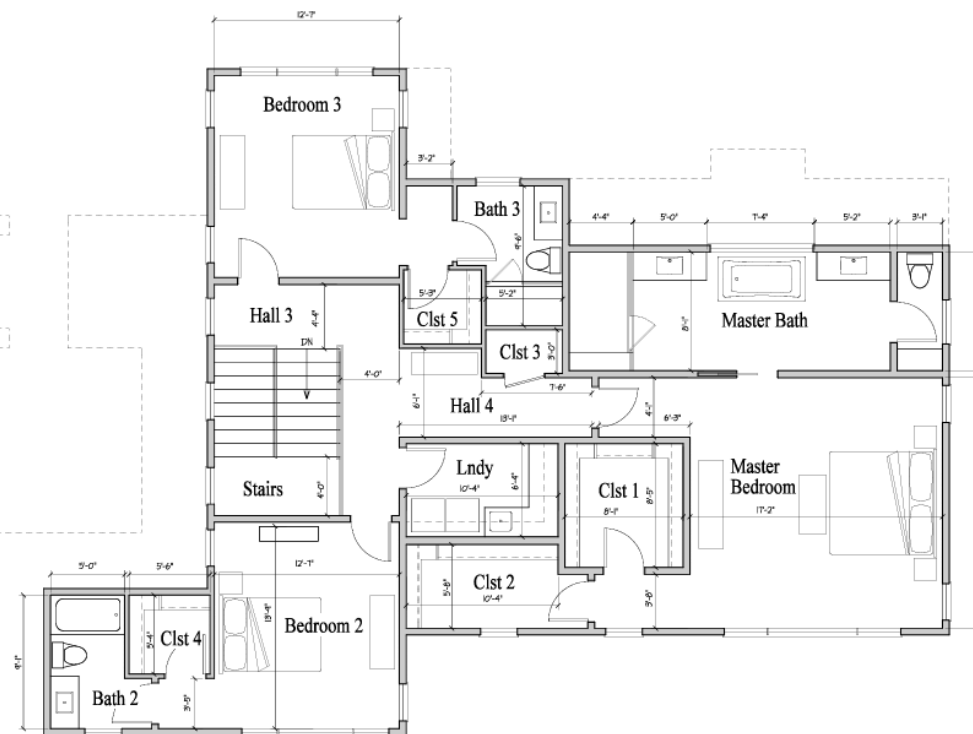

REVISIONS

△	Description	Date

Second Floor Plan

Scale: 1/4"=1'-0"

Sheet

A4

Date 7-9-24